


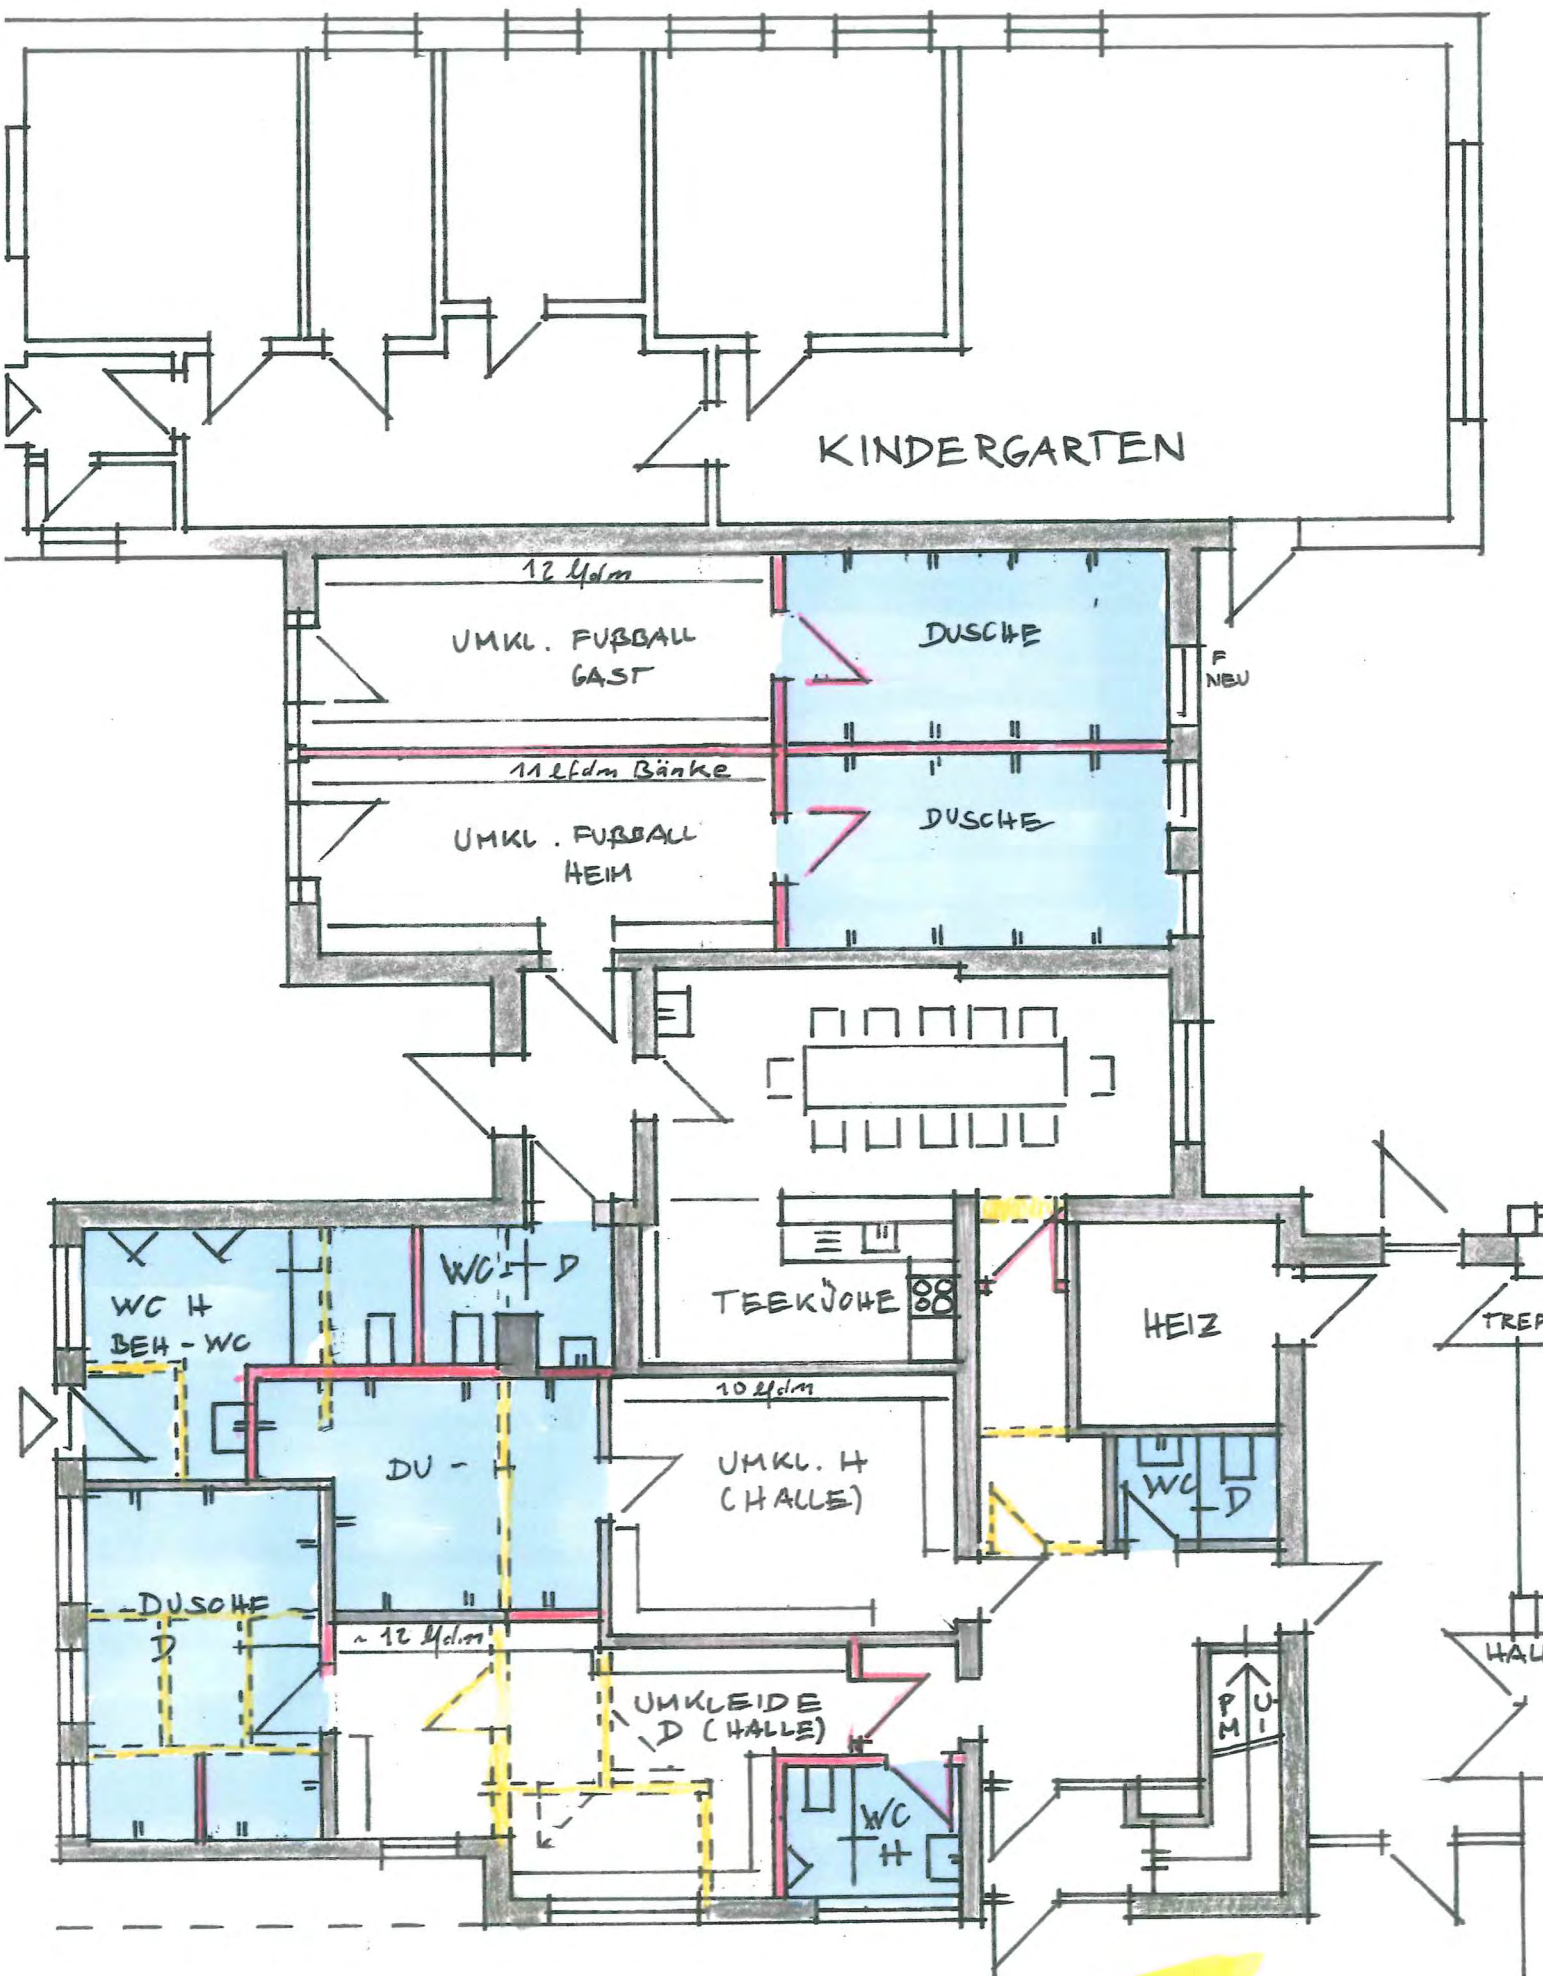

28.6.2018

(B) M. 1:100